




壁掛式

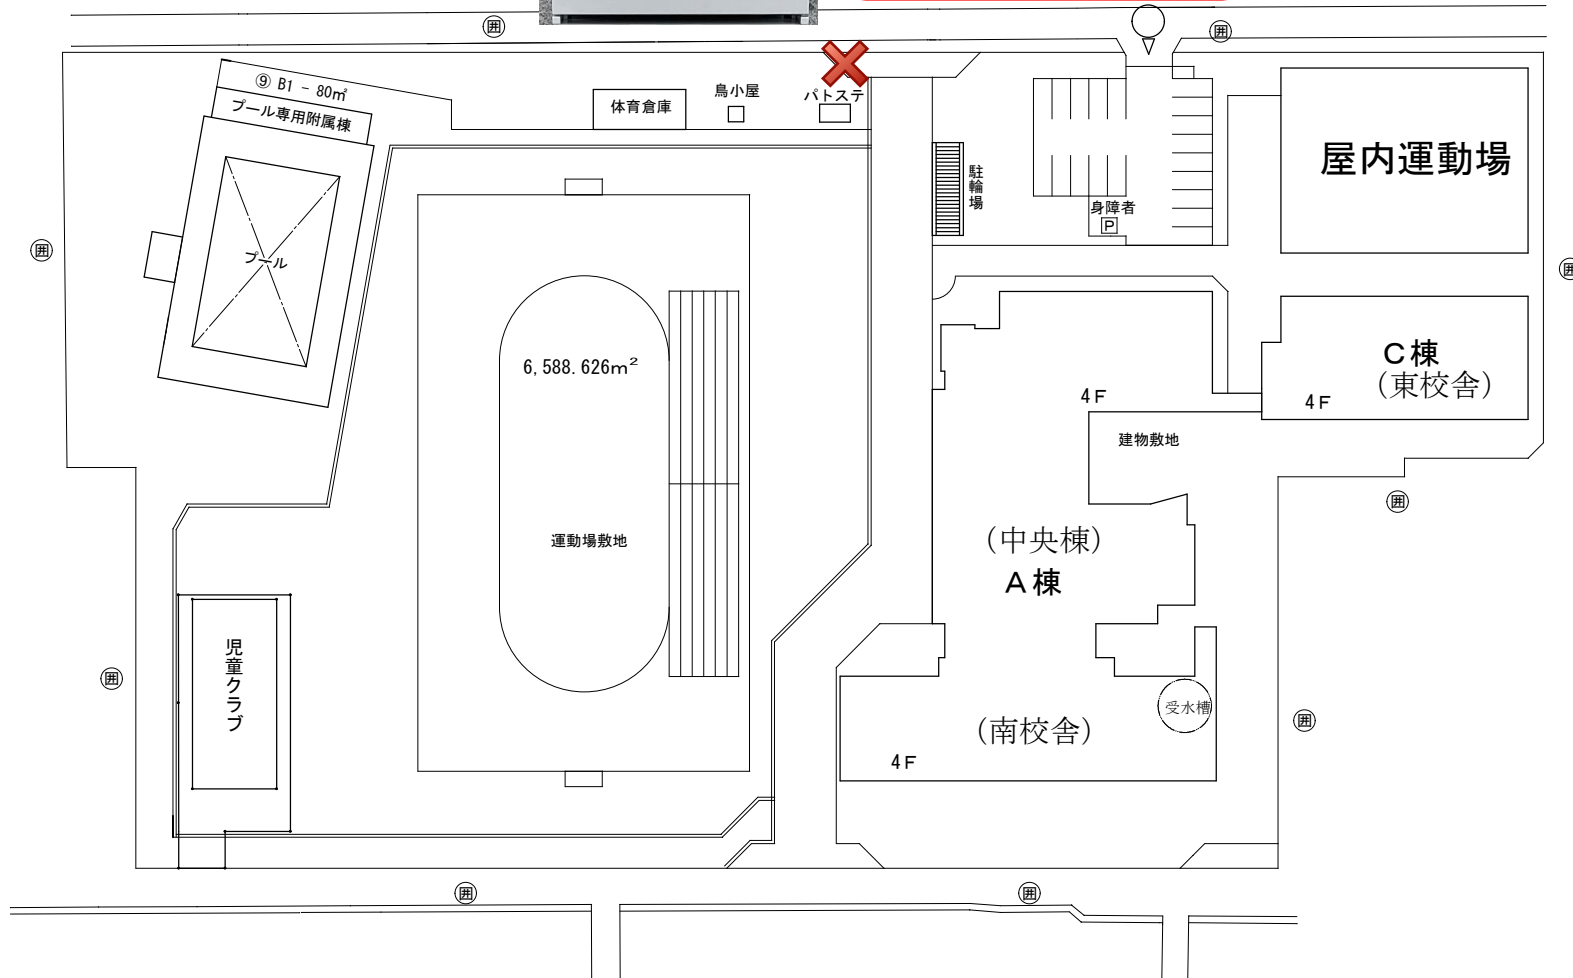

7,827.618m²

配置図 S=1/1000

西町小学校